



ISSUE	DATE	DESCRIPTION
1	11.11.22	schematic design

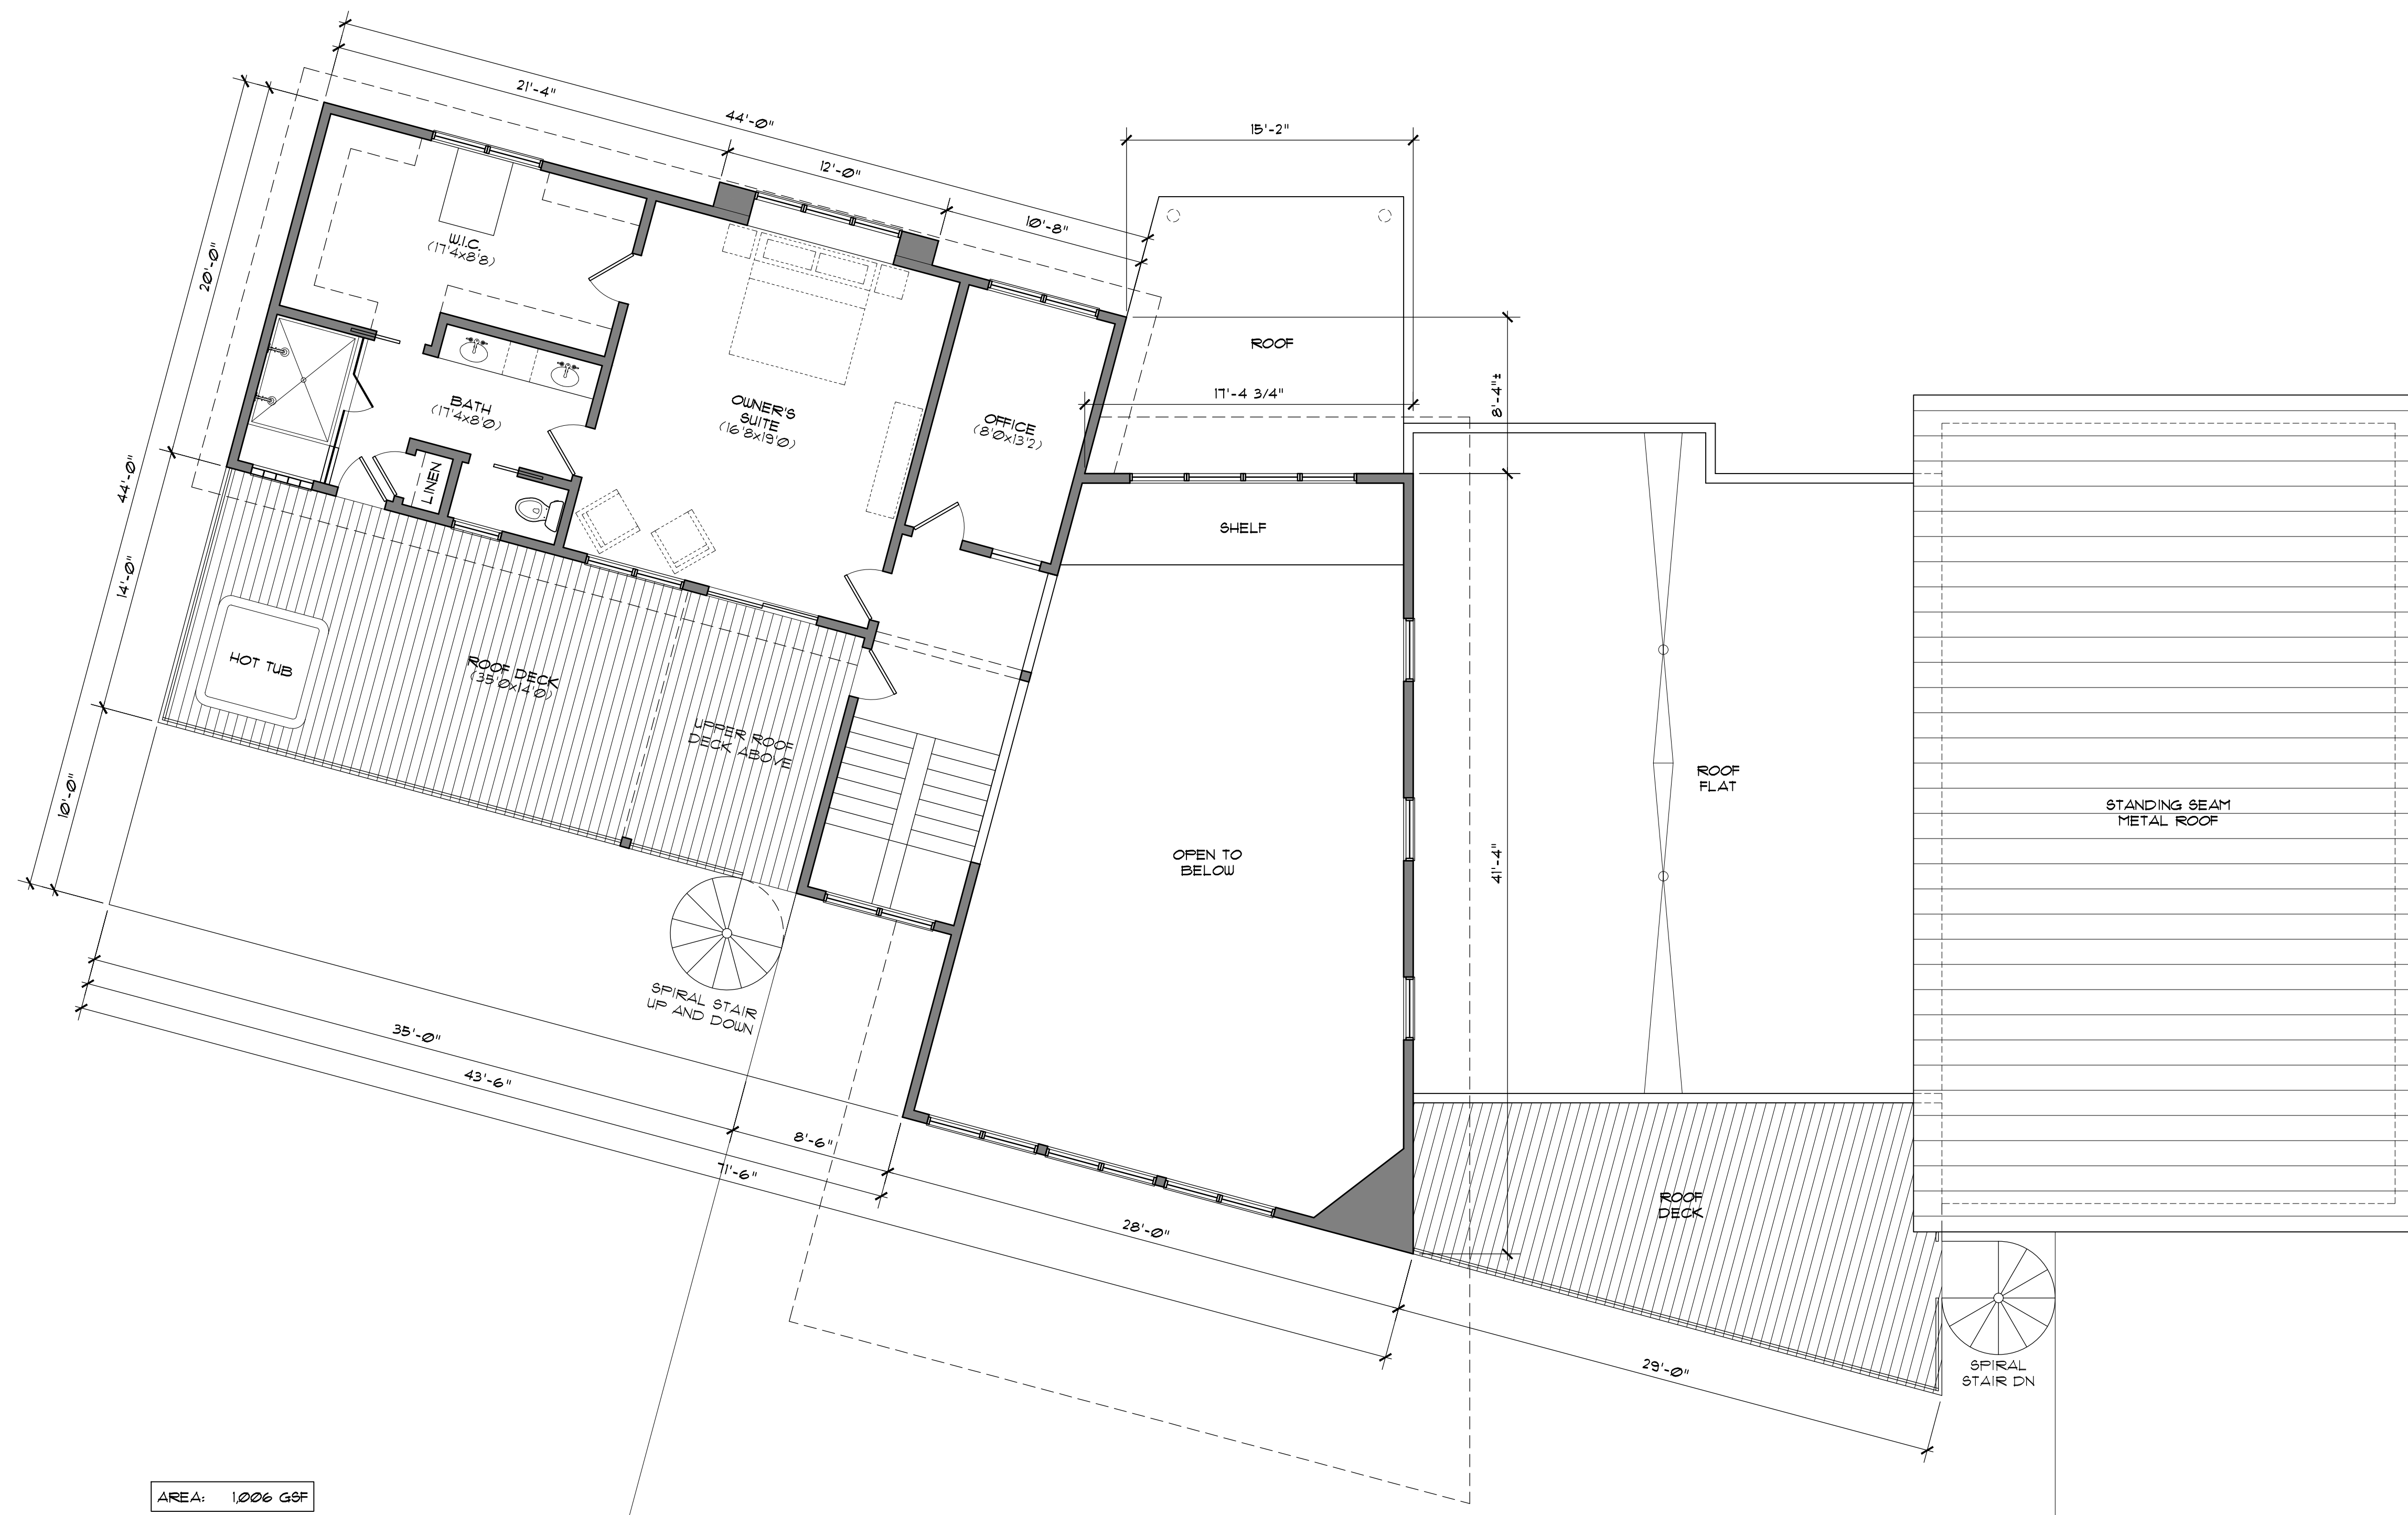


AREA: 1,006 GSF

2ND FLOOR PLAN

3/16" = 1'-0"

 

GRAPHIC SCALE (FEET)

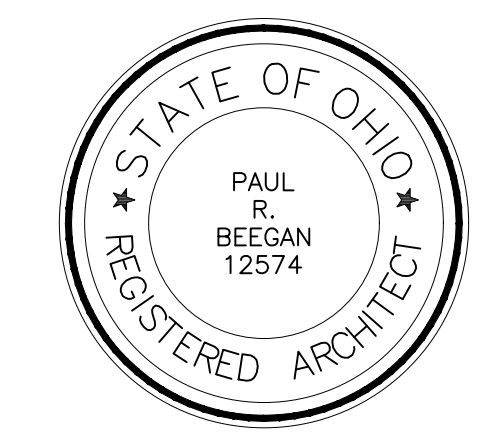

PAUL R. BEEGAN, LICENSE #12574  
EXPIRATION DATE: 12.31.2023

# BEEGAN

ARCHITECTURAL DESIGN

15703 MADISON AVENUE  
LAKEWOOD, OHIO 44107  
WWW.BEEGAN-AD.COM

216.521.9000 PHONE  
216.916.4591 FAX  
PAUL@BEEGAN-AD.COM

project no. 22-024

## Alessio Residence New Construction

barn hill drive - parcel #0407475  
akron, ohio 44333

### Second Floor Plan

# A3